



Scale 1:1250

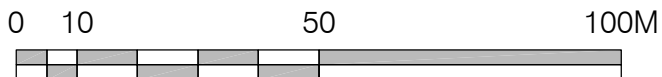

Revision	Date	Description	Drawn
Rev A	04.12.18	Updated site boundary to include UKPN land.	MP

This drawing is covered by copyright which remains with KWL Architects Ltd. and must not be reproduced in any form without their express permission. This drawing

Client			
CHARTERHOUSE PROPERTY GROUP LTD			
Project			
PROPOSED CARE HOME, ELIZABETH WAY, SAFFRON WALDEN			
Drawing			
SITE LOCATION PLAN			
Scale	Date	Drawn	Checked
1:1250 @ A4	24.05.2018	MP	PSL
Job No.	Dwg No.	Revision	Status
4760	1 P01	A	PI ANNING

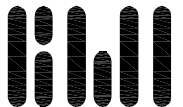

KWL ARCHITECTS

Poplar House Hazell Drive
Newport S. Wales NP108FY
T. 01633 817171
F. 01633 817177
kwl@kwlarchitects.co.uk
www.kwlarchitects.co.uk