

Retained for Agricultural Use

POS

PROPOSED DOG WALKING PATH

PUMPING STATION

FARMER ACCESS

BASIN

SUB-STATION

EMERGENCY ACCESS

PROW

GARNETTS

CHURCH LANE

CHESTNUT WAY

KEY


Custom Build Plots

Rev	Description	Initials	Date
001	Revised Issue	JRB	08/06/23

Land West of Garnetts, Takeley // Custom Build Location Plan

Client Name Stonebond Properties
 Address Land West of Garnett Takeley
 Drawn by JRB
 Scale 1:500 @ A0
 Scene Ref. 1907
 Drawing no. LGTKYSCN-ZZ-04-DR-A-01.360-A3

Checked by JRB
 Date 08/06/23
 Rev no. PLO1
 // 01245 440 302

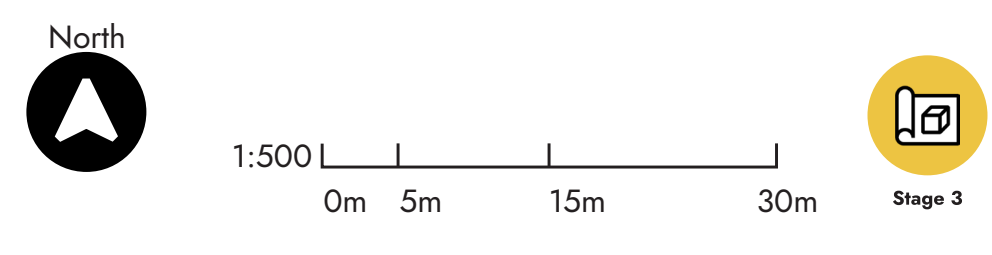

Stage 3