

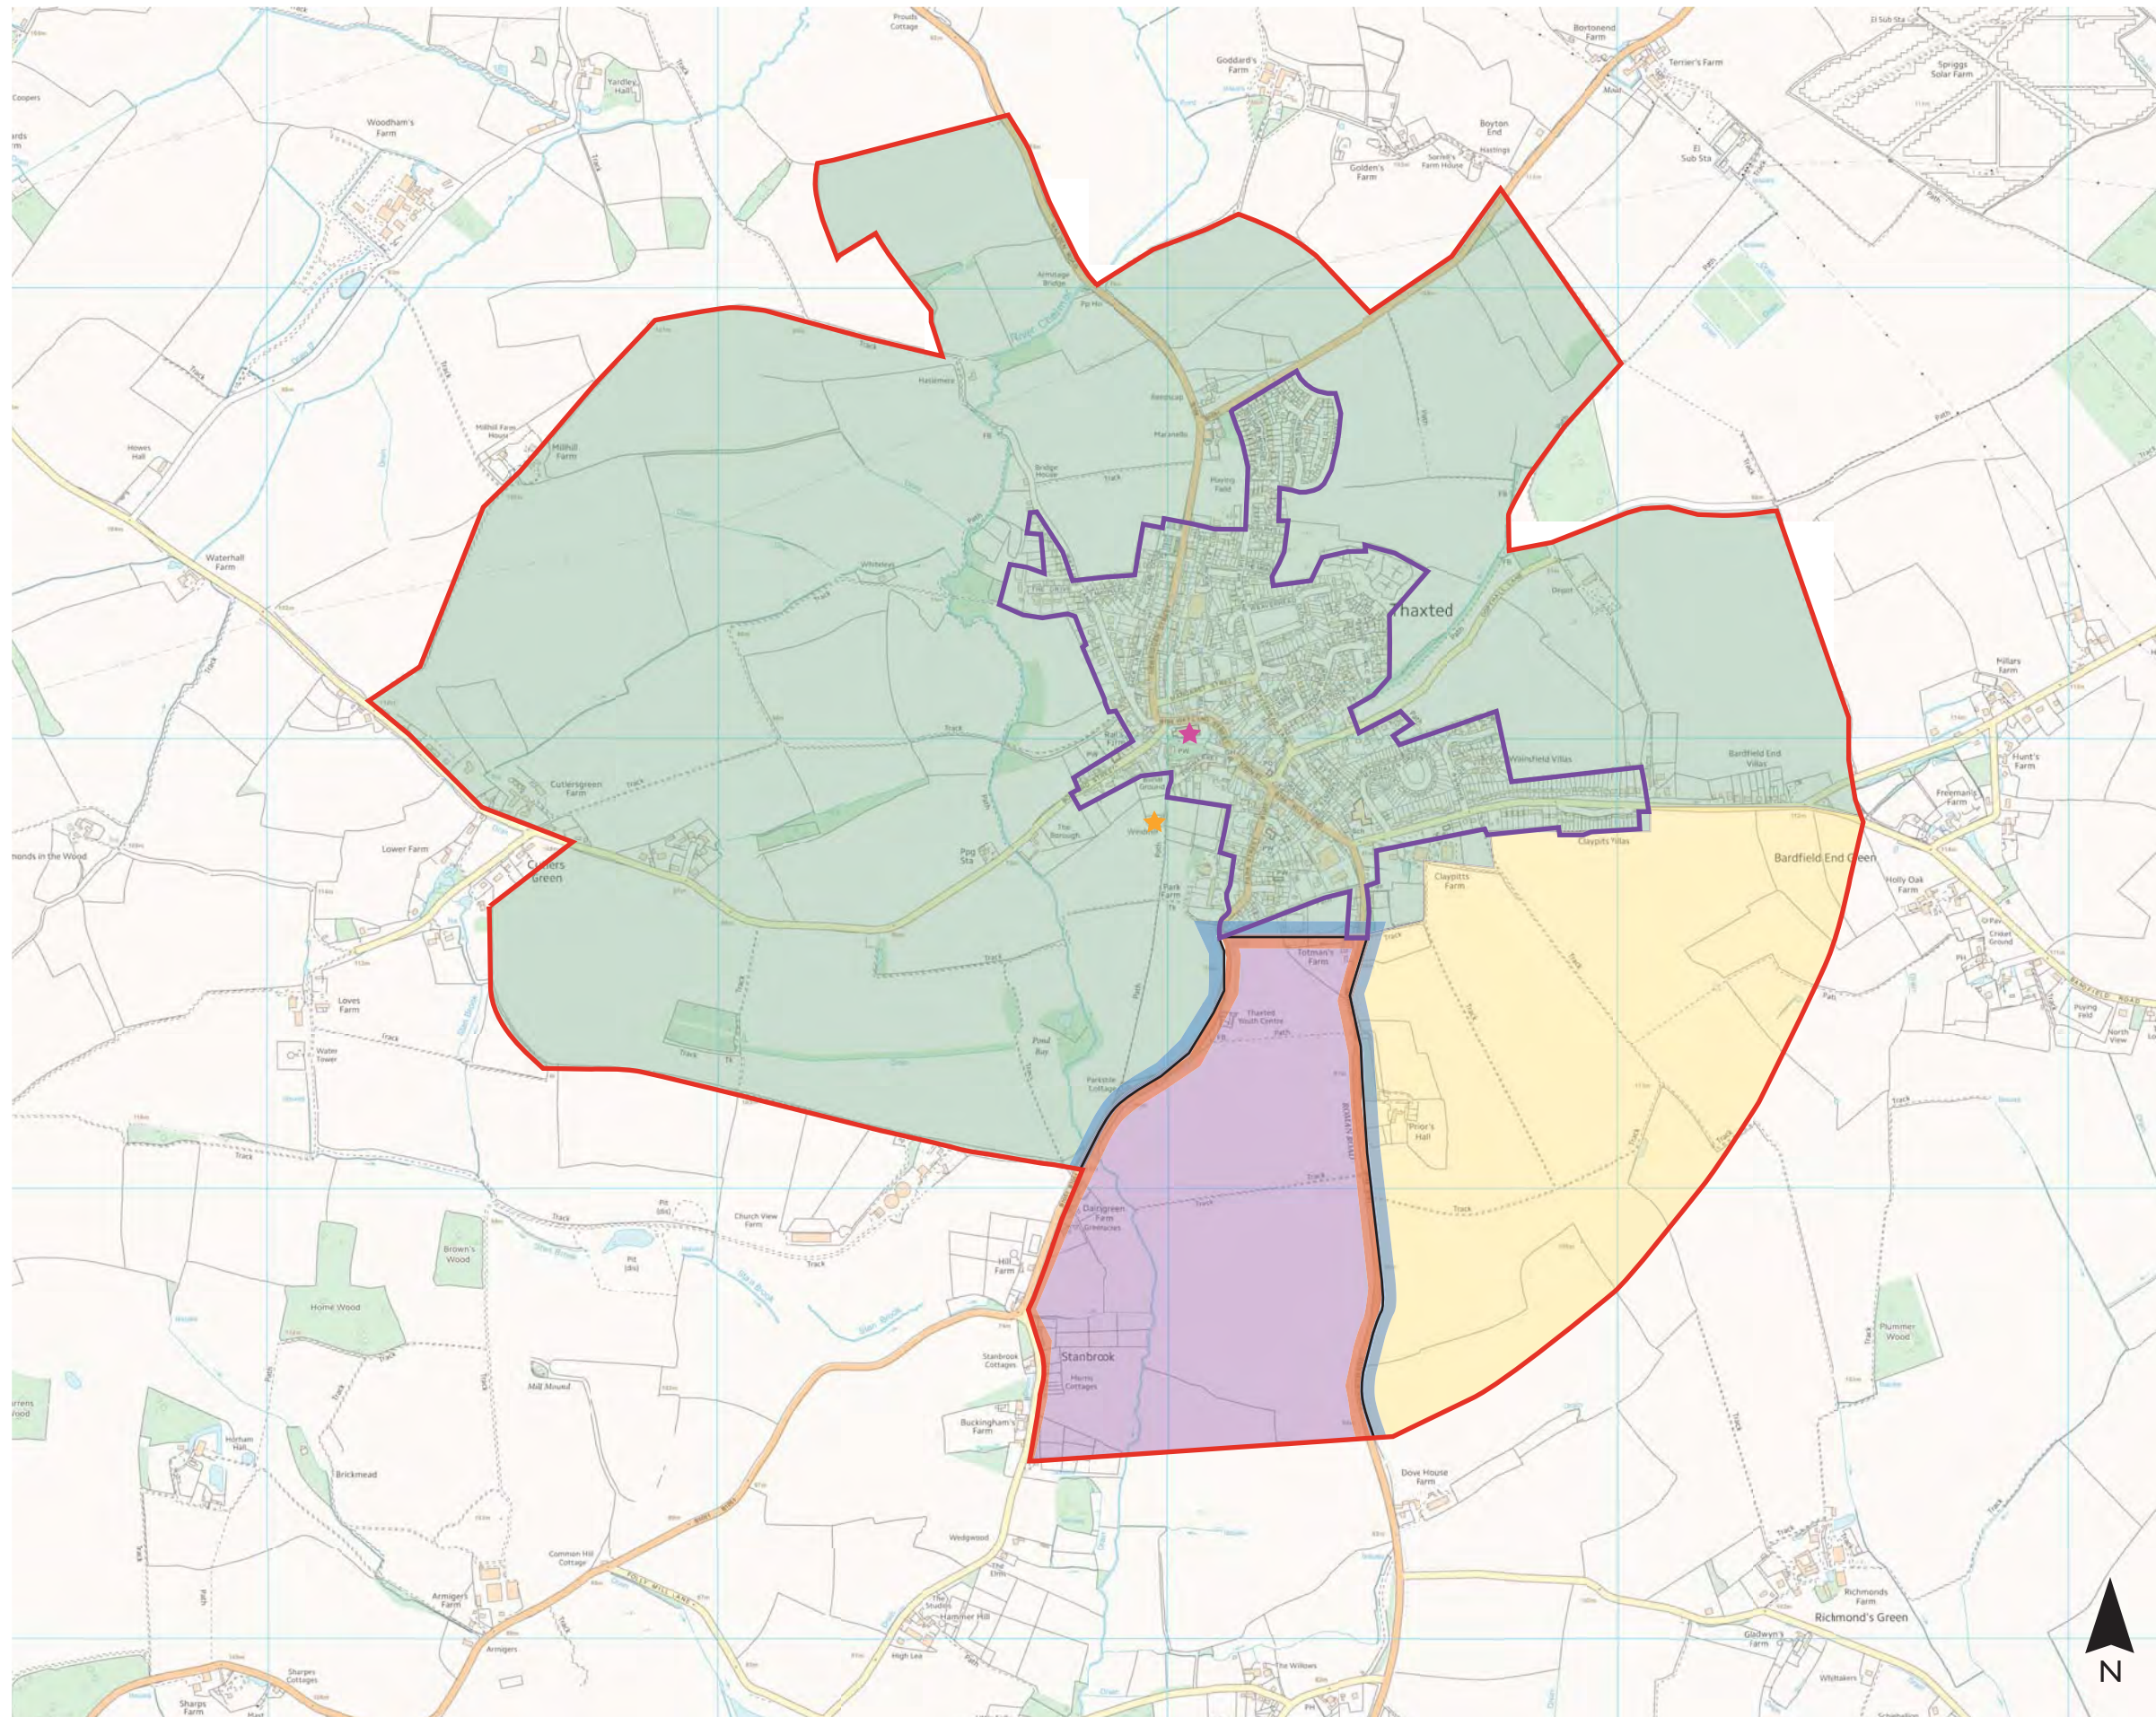
THAXTED, UTTLESFORD

LANDSCAPE CHARACTER ASSESSMENT






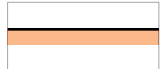
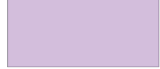
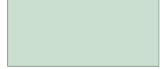
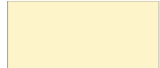
FIGURES

September 2016

- FIGURE 6 EXISTING LANDSCAPE CHARACTER AREAS



Legend

-  Study area - outer edge
-  Study area - inner edge
-  Church of St John the Baptist
-  John Webb's Windmill
- County Level:**
Essex Landscape Character Assessment, 2003
-  B1- Central Essex Farmlands
-  C5 - Chelmer Valley
- District/Borough Level:**
Braintree, Brentwood, Chelmsford, Maldow and Uttlesford Landscape Character Assessment, 2006
-  A6 - Upper Chelmer River Valley
-  B8 - Thaxted Farmland Plateau
-  B11 - Lindsell and Bardfield Farmland Plateau

Project: Thaxted Landscape
Character Assessment
Client: Thaxted Parish Council
Date: September 2016
Scale: 1:15,000 @ A3
Status: FINAL



Stansted:

Unit 1, The Exchange,
9 Station Road, Stansted, CM24 8BE

t +44 (0)1279 647044
e office@lizlake.com
www.lizlake.com

Bristol:

1 Host Street,
Bristol, BS1 5BU

t +44 (0)117 927 1786

Nottingham:

Sutton Place, 49 Stoney St,
Nottingham NG1 1LX

t +44 (0)115 784 3566

LIZ LAKE
ASSOCIATES
LANDSCAPE ARCHITECTS

- Landscape Design
- Urban Design
- Residential
- Public Realm
- Masterplanning
- Landscape Planning
- Heritage Landscapes
- Gardens and Estates
- Restoration and Conversion
- Places of Worship
- Expert Witness
- Hospitality
- Education
- Retail / Office
- Community
- Ecology
- Arboriculture
- 3D / Graphic Design