



---

## Appendix 1 – Plan of Study Area and Zones

**Zones**

**TITLE:** Sub Zones Plan  
**REFERENCE:** ULP16524-SZ  
**REVISION:** B  
**DATE:** 5-7-2016  
**PAPER SIZE:** A3  
**SCALE:** 1:200,000



**Legend**

Uttlesford District Council Boundary

Zone 1A


Zone 1B

Zone 2A

Zone 2B

Zone 3

Zone 4

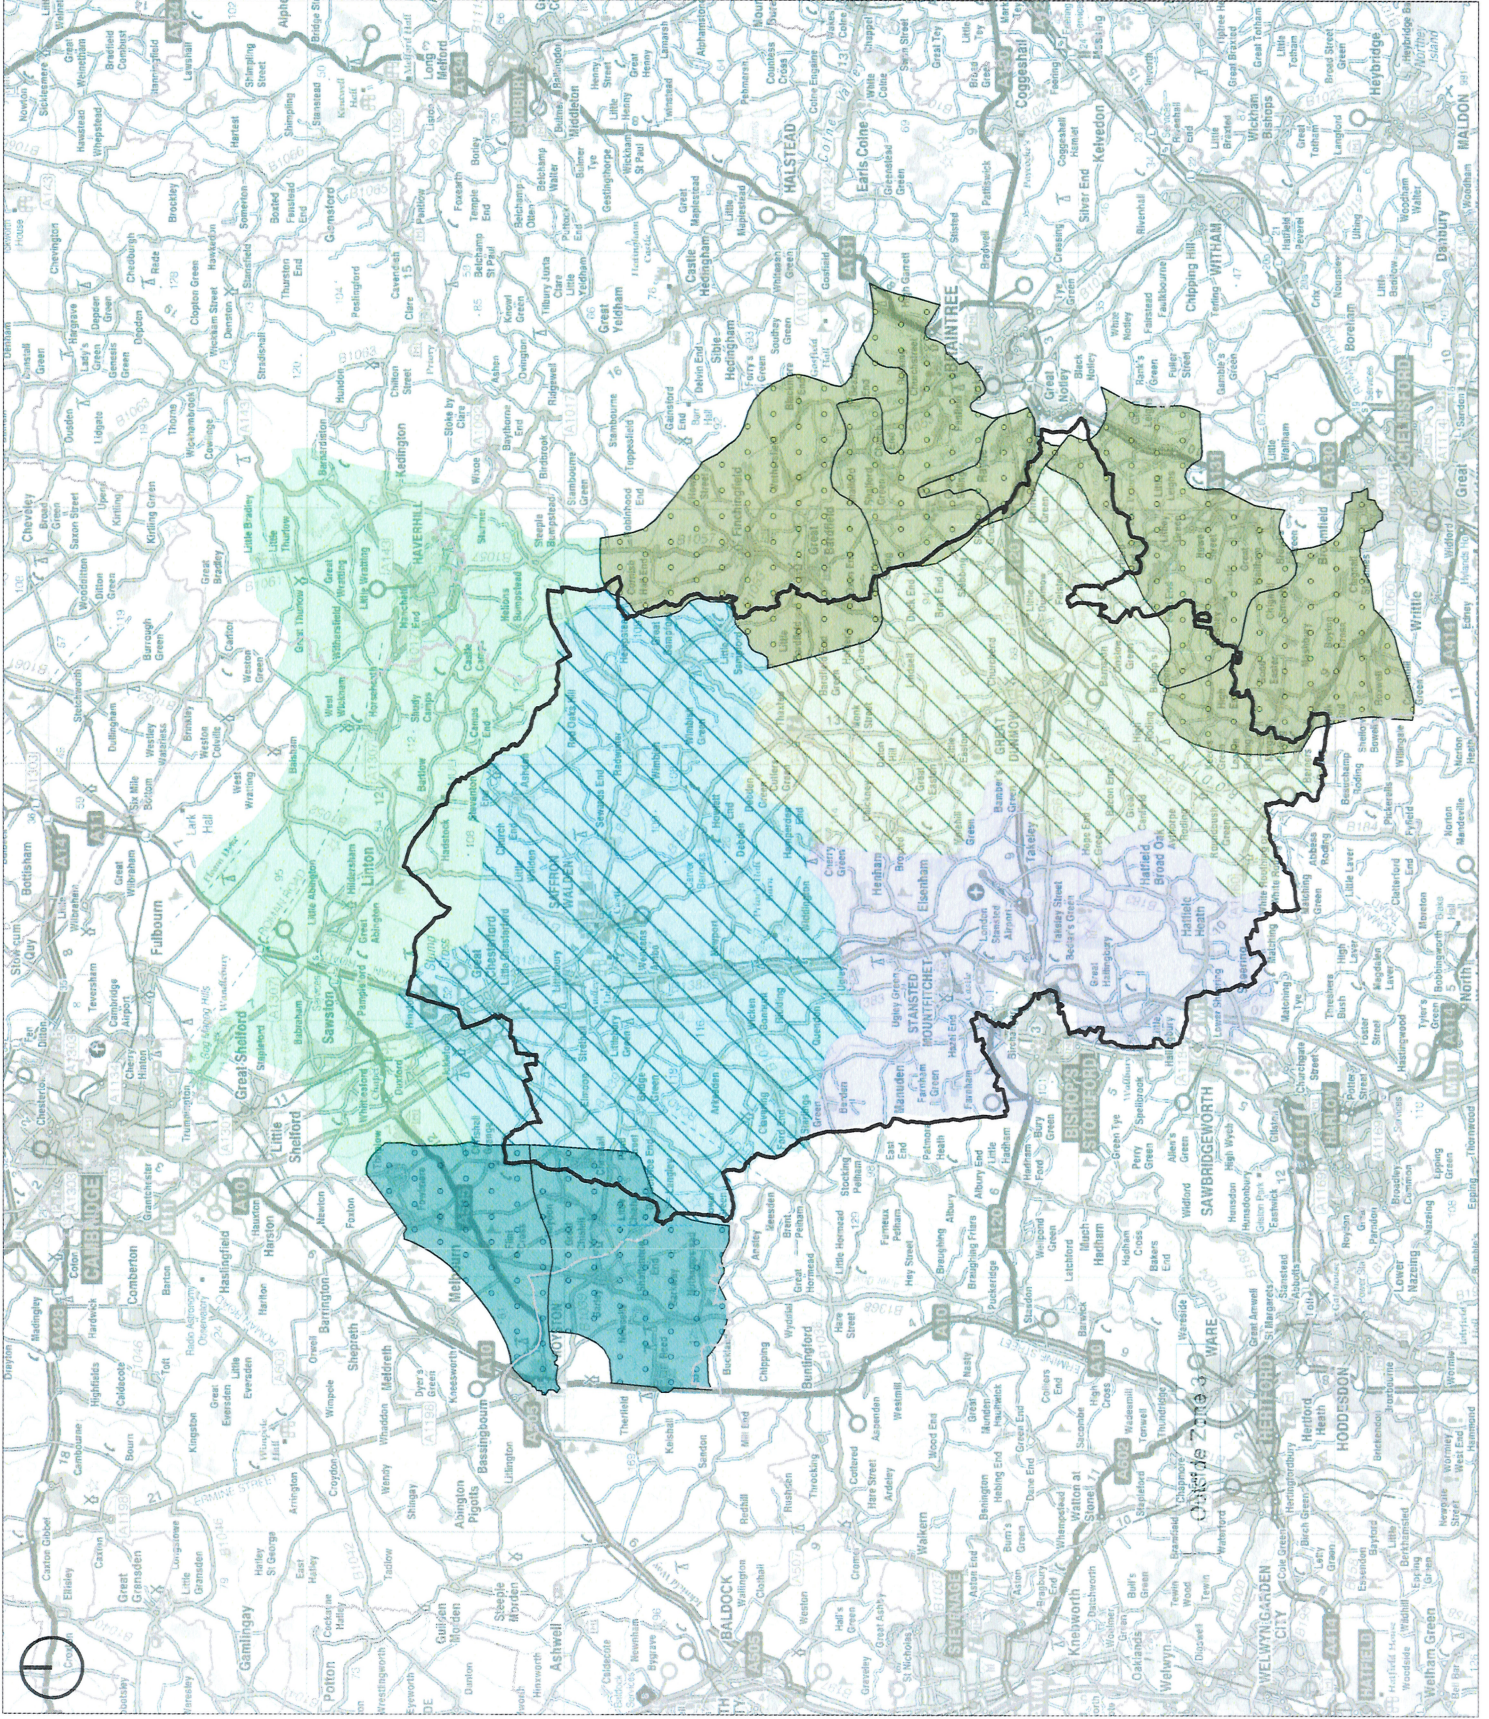

© Crown copyright, license number 100024244  
 Savills (UK) Limited.

Wessex House  
 Priors Walk  
 Wimborne  
 BH21 4PB  
[www.savills.co.uk/planning](http://www.savills.co.uk/planning)





---

## Appendix 2 – Location Plan: Non-Food