



Appendix 8 - Main Town Centre Use Class Maps

TITLE: Use Class Plan

REFERENCE: ULP16524-GD

REVISION: -

DATE: 24-5-2016


PAPER SIZE: A3

SCALE: 1:1,500



Legend

- A1
- A2
- A3
- A4
- A5
- D1
- D2
- R
- B1
- V

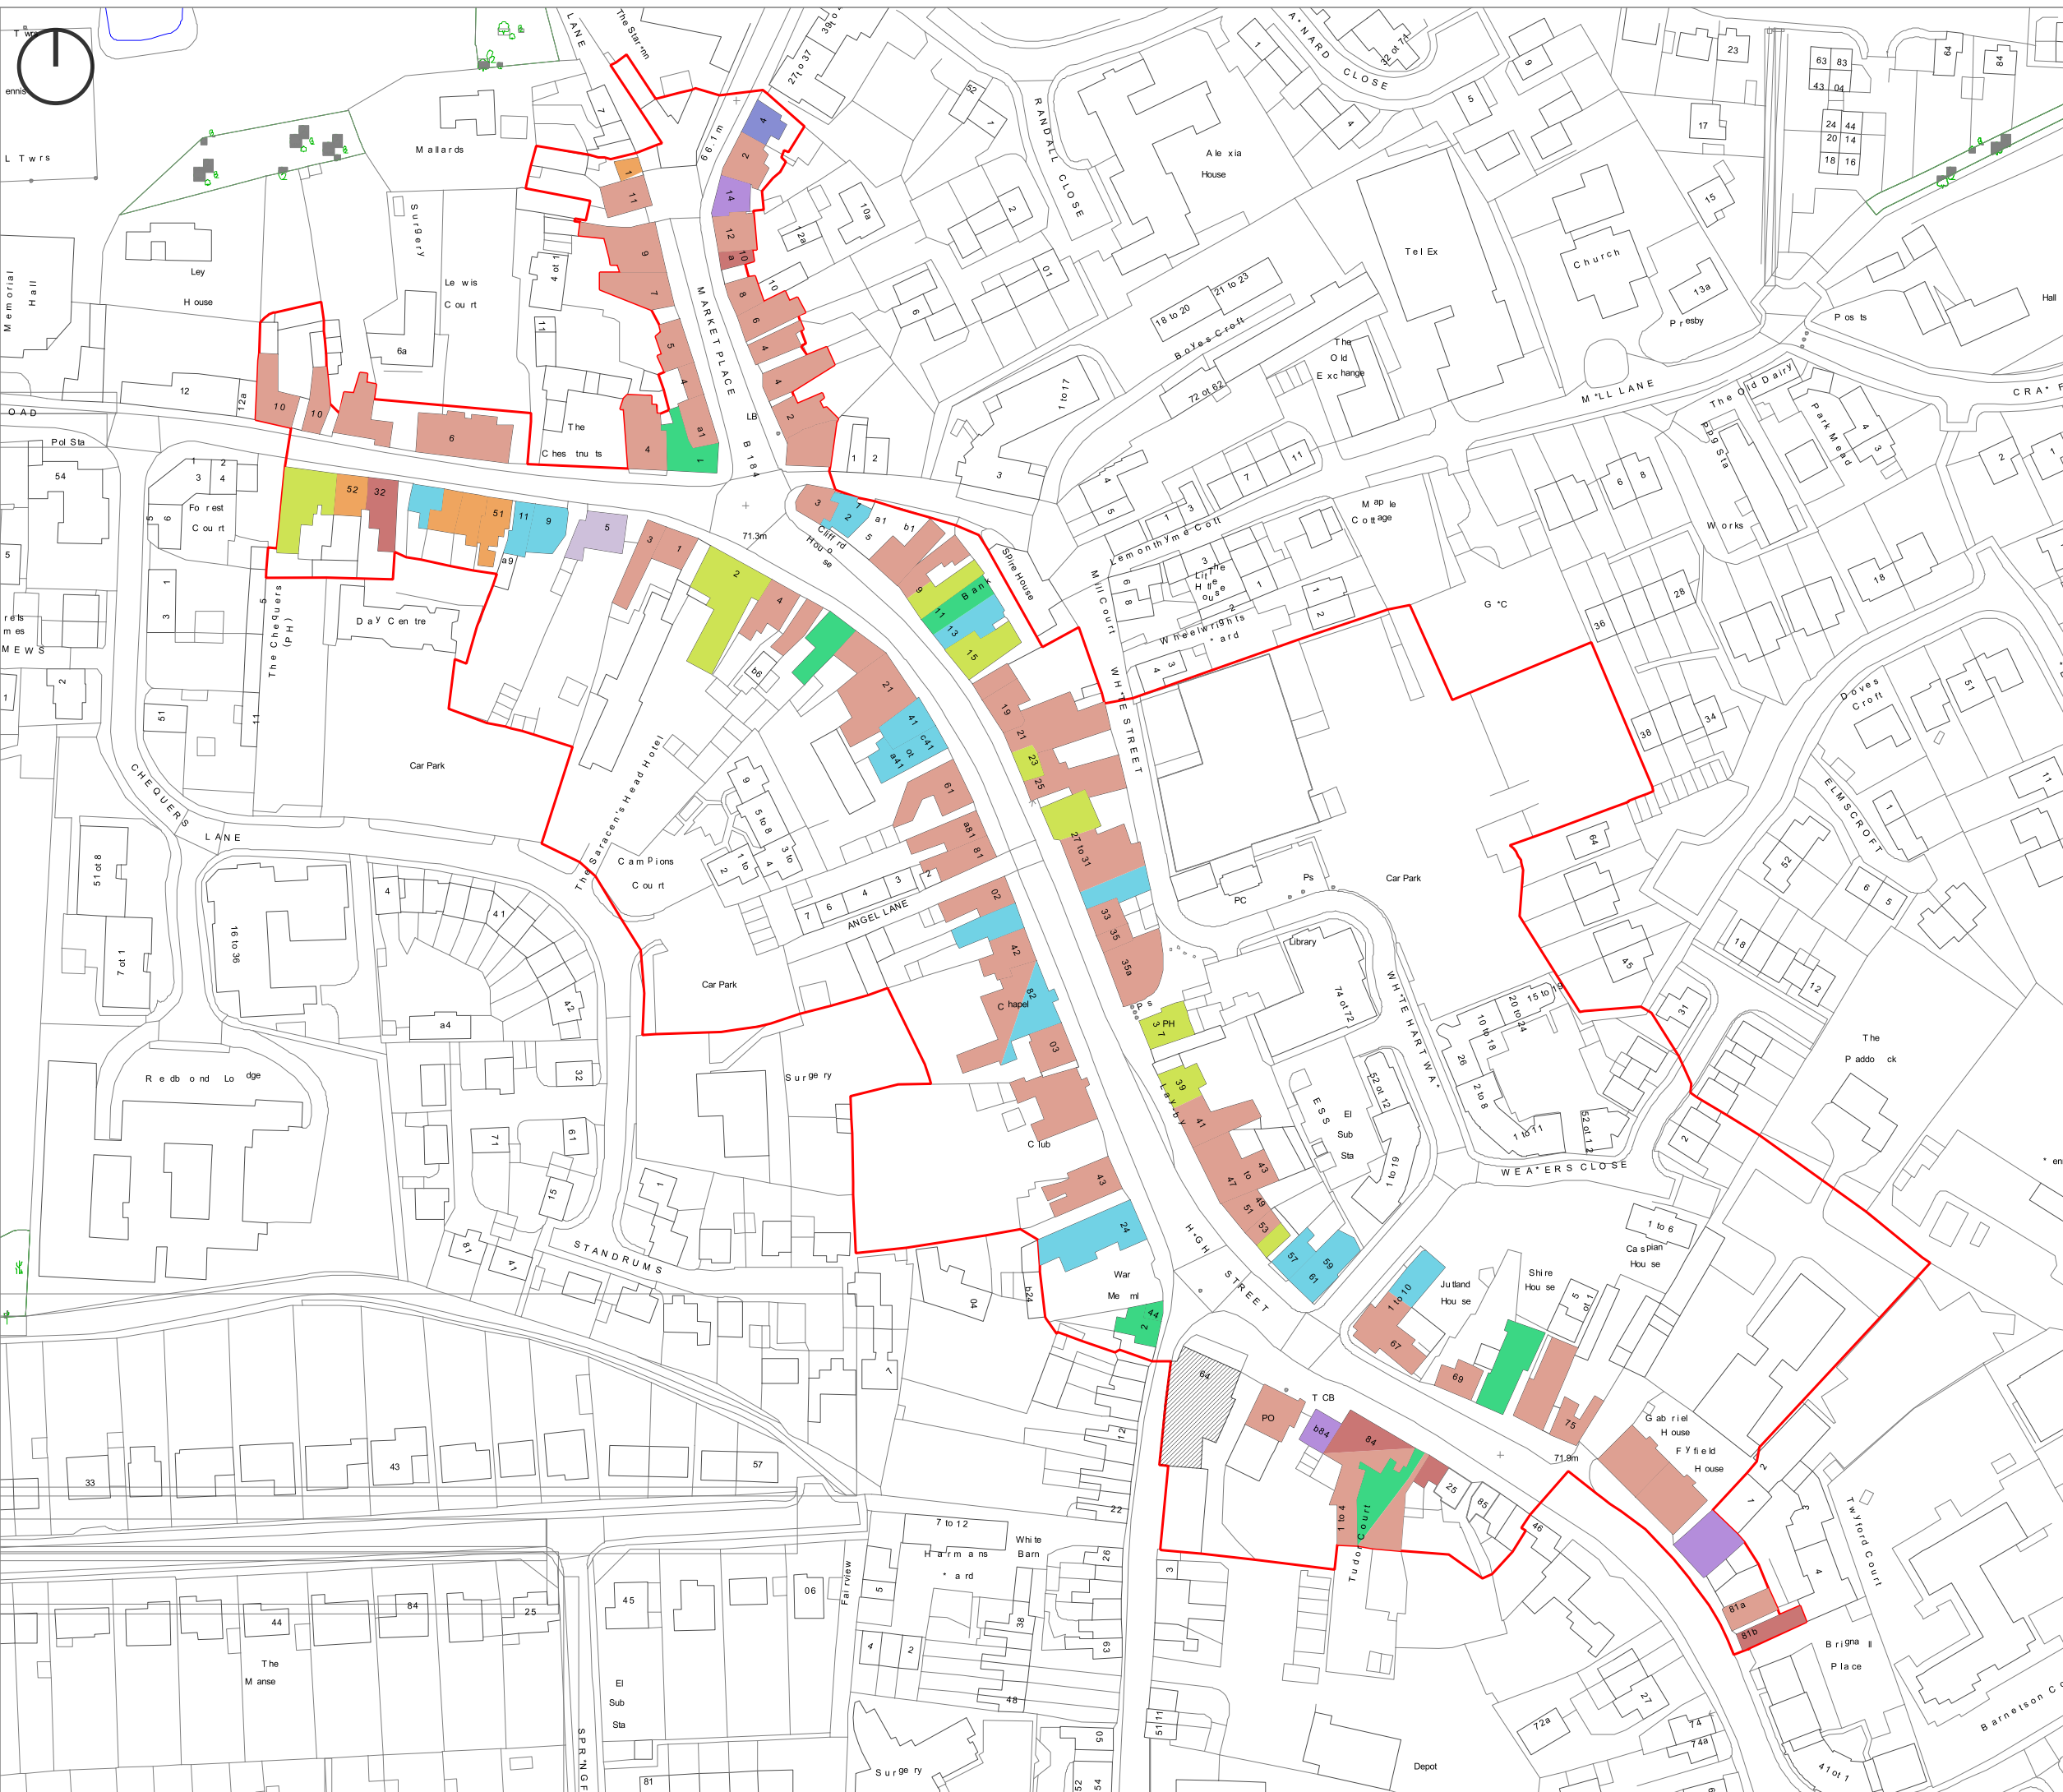

© Crown copyright, license number 10002424 Savills (UK) Limited.



Saffron Walden

TITLE: Use Class Plan

REFERENCE: ULP16524-SW

REVISION: -

DATE: 24-5-2016

PAPER SIZE: A3

SCALE: 1:1,500



Legend

	A1		D1
	A2		D2
	A3		R
	A4		V
	A5		C1
	B1		SG

© Crown copyright, license number 100024244
Savills (UK) Limited.

Wessex House
Priors Walk
Wimborne
BH21 1PB

www.savills.co.uk/planning

