

Key:

- 57 dB / N65 (200 events) / QC2 SEL 90 dB
- 63 dB $L_{Aeq,16h}$ 2024 DC
- 69 dB $L_{Aeq,16h}$ 2024 DC

North:



Title:

Maximum extent of 2016, 2023 and 2028 SIGS contours and 63 and 69 dB $L_{Aeq,16h}$

Project:

Stansted Airport 35+ mppa application

Figure:

16/0366/SE1

Revision: 1

Scale: Not to scale

Date: 8 June 2018

Prepared: BH

Approved: VC

Note: Background OS plan and contours taken from CAA published sources




© Cole Jarman Limited
info@colejarman.com

www.colejarman.com

Head Office
John Cree House, 24B High Street,
Addlestone, Surrey KT15 1TN

Manchester Office
Peter House, 1 Oxford Street,
Manchester, M1 5AN

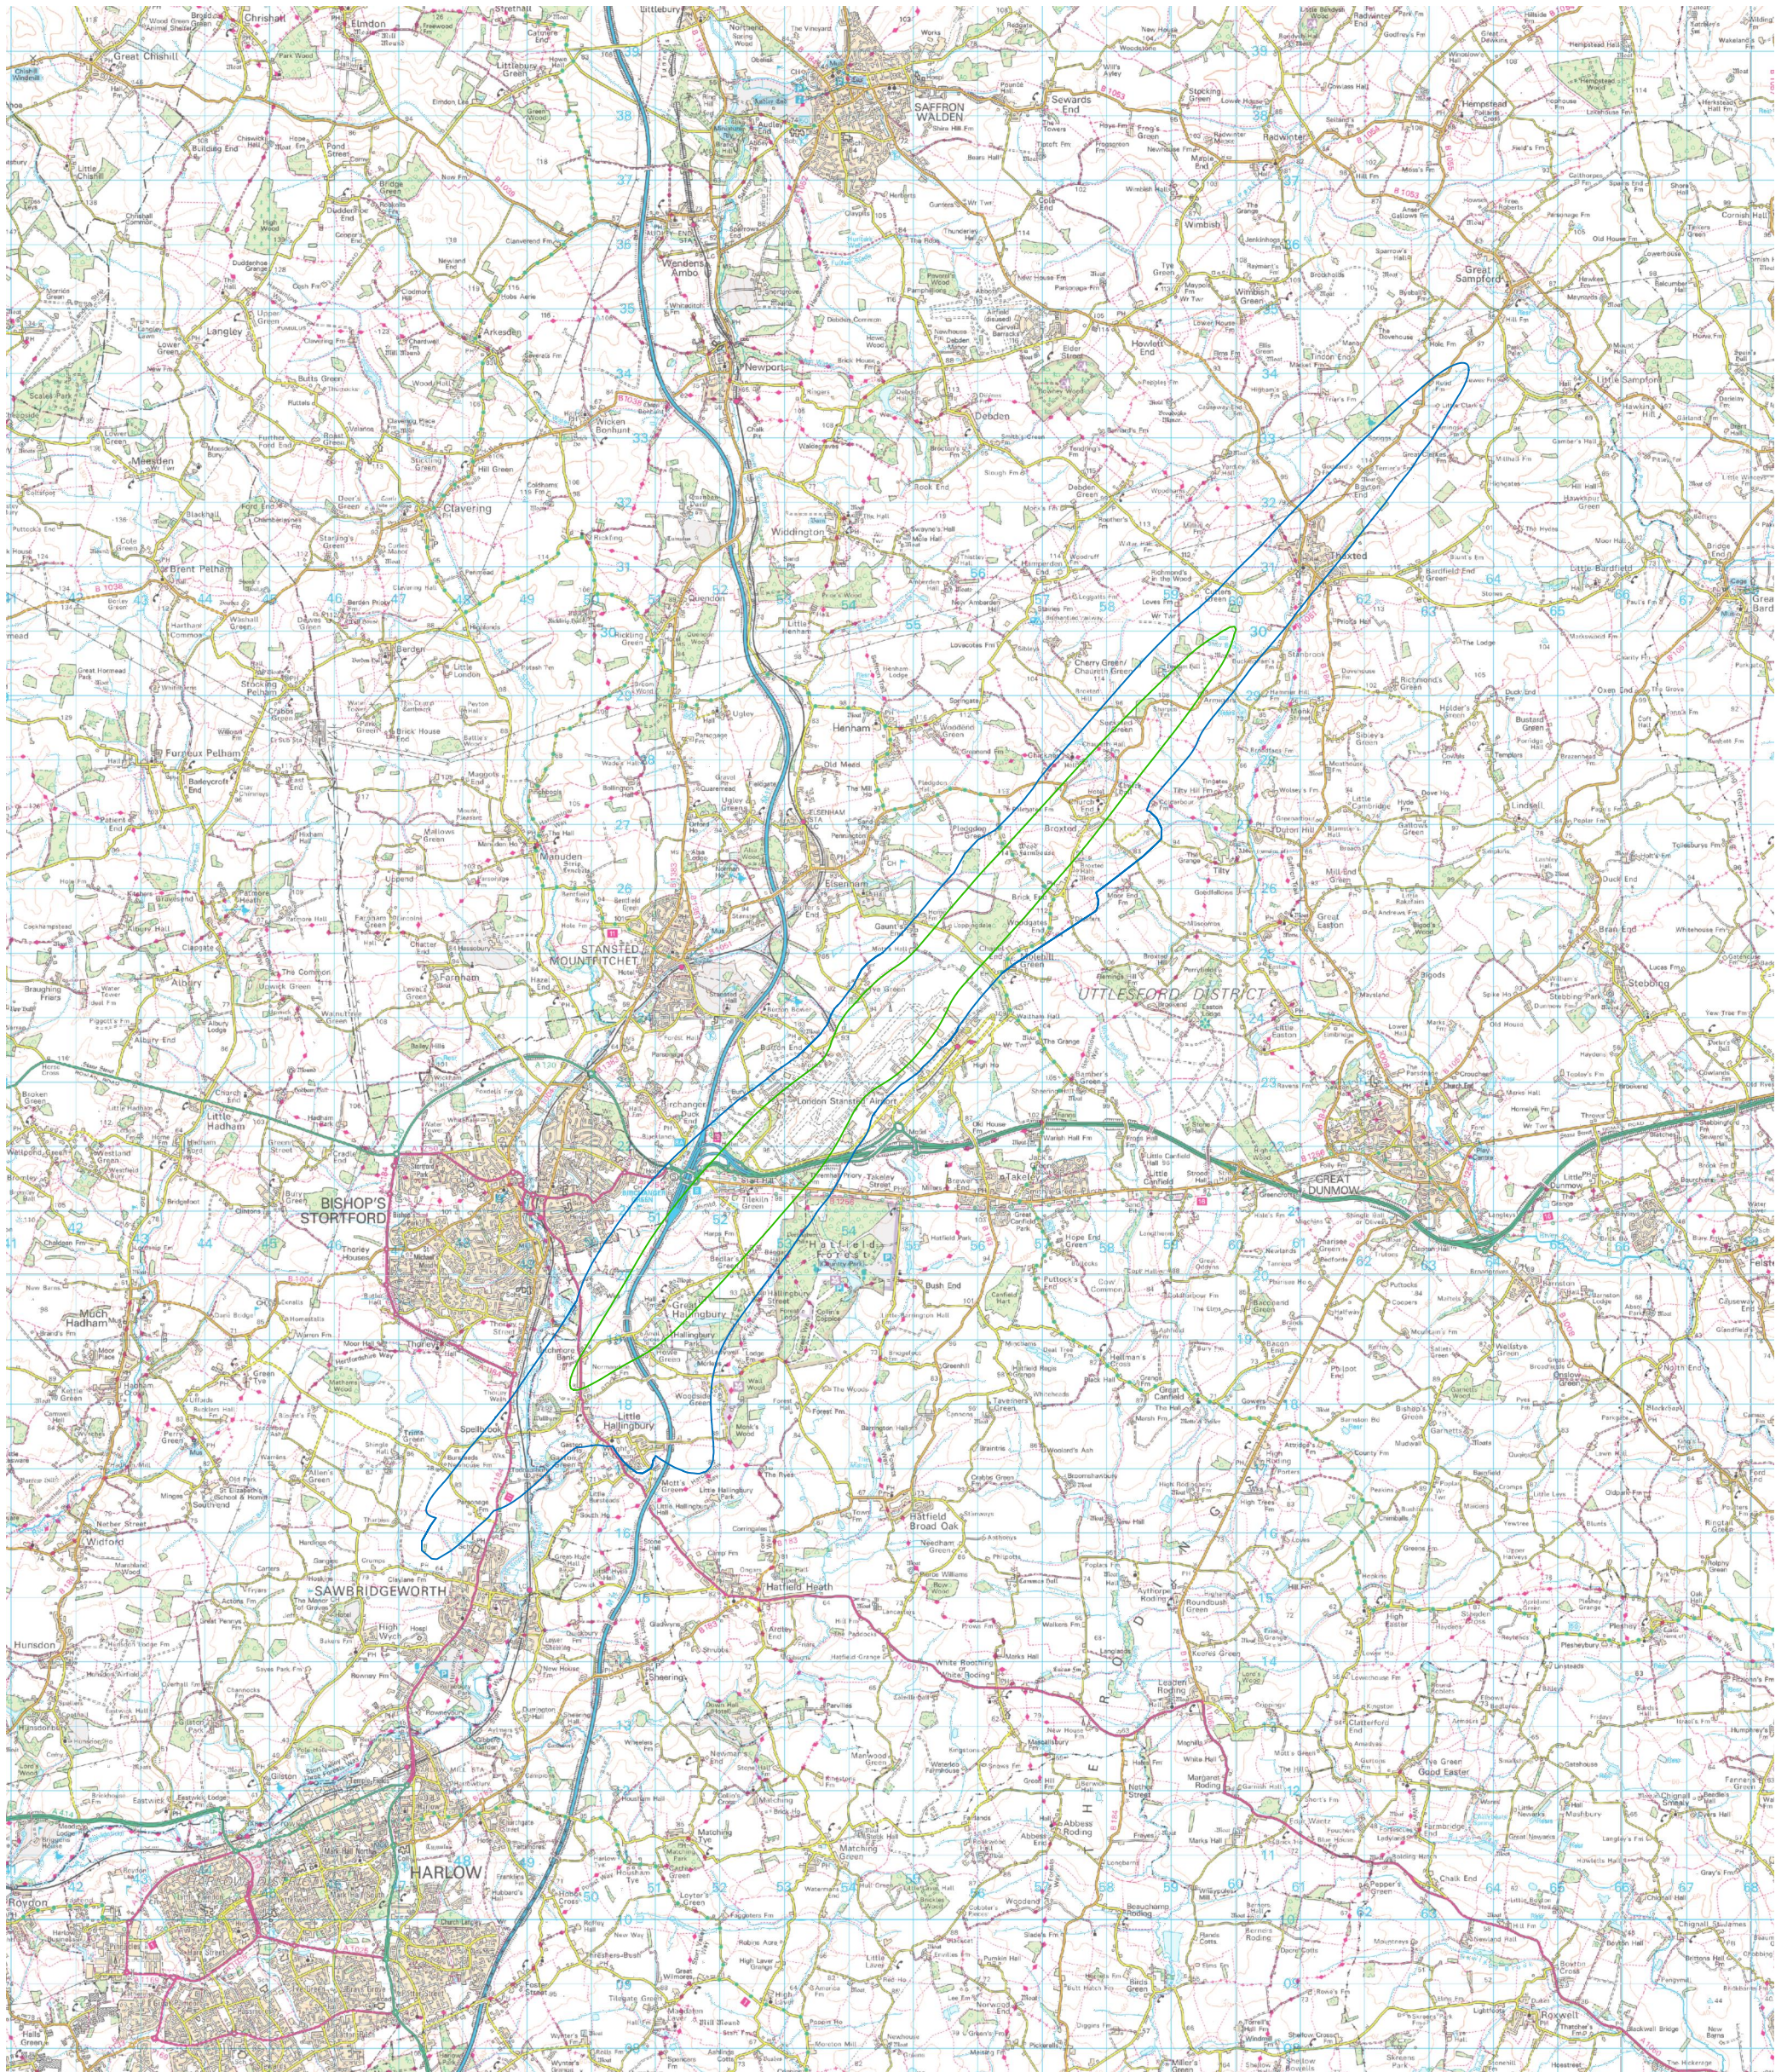

Key:

- 57 dB / N65 (200 events) / QC2 SEL 90 dB
- 55 dB L_{Night} 2028 DC

North:



Title:

Maximum extent of 2016, 2023 and 2028 contours and 2028 DC 55 dB L_{Night}

Figure:

16/0366/SN1

Project:

Stansted Airport 35+ mppa application

Revision: 1

Scale: Not to scale

Date: 8 June 2018

Prepared: BH

Approved: VC

Note: Background OS plan and contours taken from CAA published sources



© Cole Jarman Limited
info@colejarman.com

www.colejarman.com

Head Office
John Cree House, 24B High Street,
Addlestone, Surrey KT15 1TN

Manchester Office
Peter House, 1 Oxford Street,
Manchester, M1 5AN


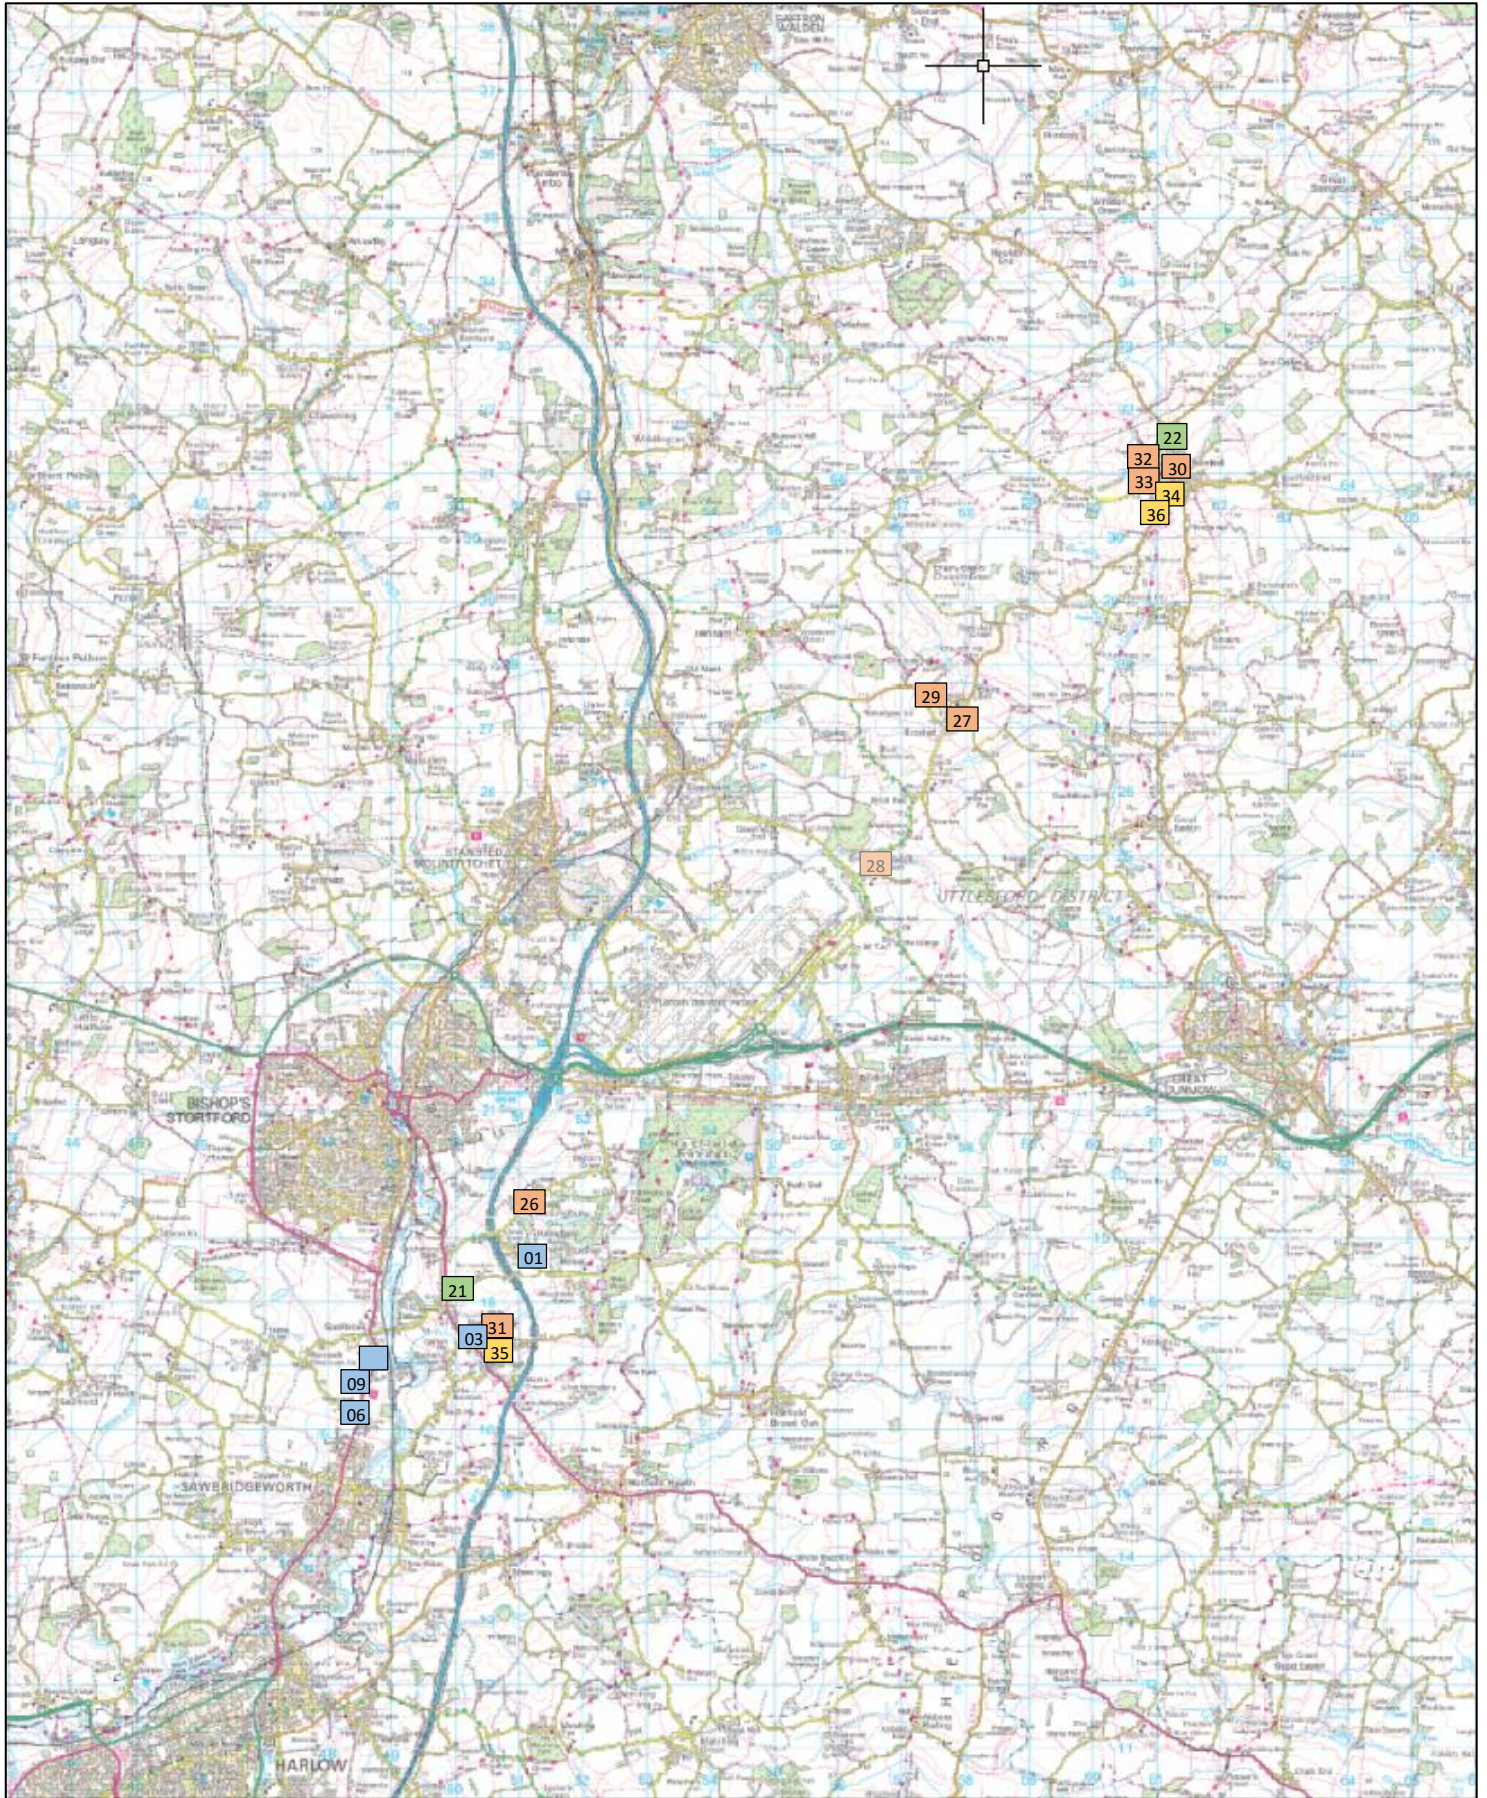


Figure 7.3/F1A 05 Schools/Education 02 Healthcare 08 Places of Worship (TBC) 03 Community Facilities

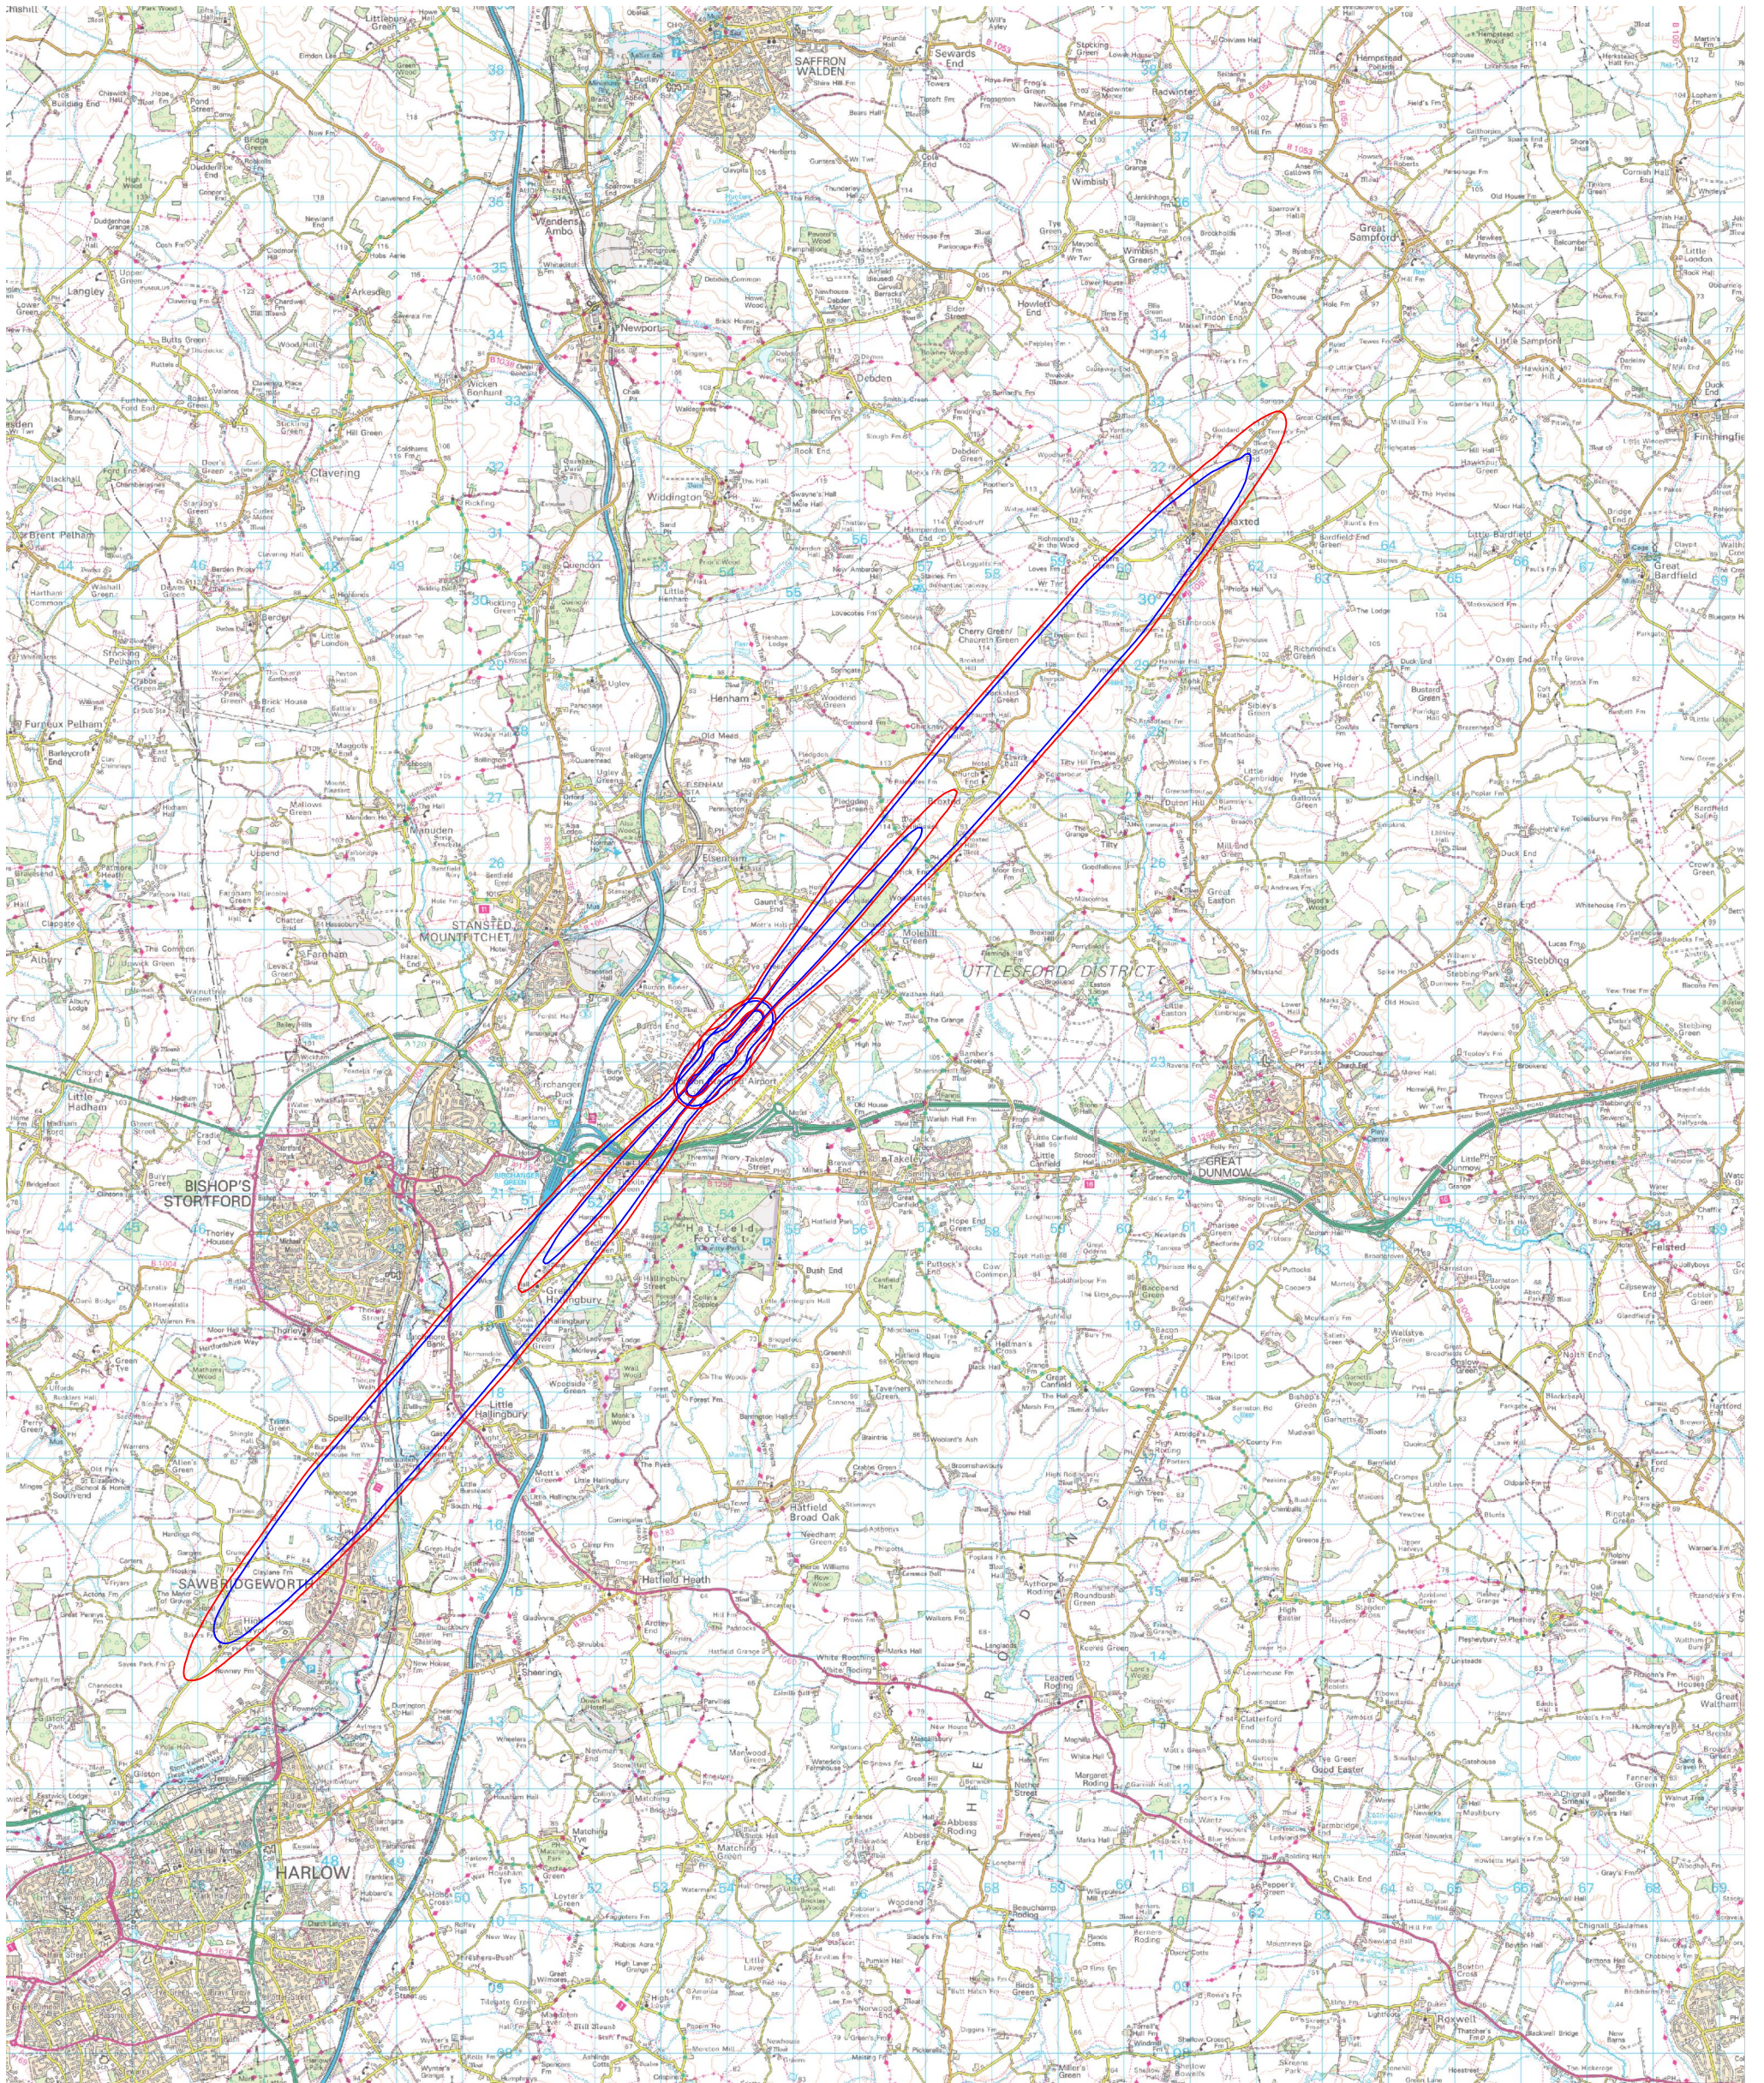

Key:

- 737-800
- 737-MAX

North:



Title:

SEL 80 & 90 dB approach footprints

Figure:

18/0118/SELA1

Project:

Stansted Airport 35+ mppa application

Revision: 1

Scale: Not to scale

Date: 31 May 2018

Prepared: BH

Approved: VC

Note: Background OS plan taken from CAA published sources



© Cole Jarman Limited
info@colejarmen.com

www.colejarman.com

Head Office
John Cree House, 24B High Street,
Addlestone, Surrey KT15 1TN

Manchester Office
Peter House, 1 Oxford Street,
Manchester, M1 5AN