

Section 6: Appendices

Appendix 1: Sunnybrook Farm Block Plan

Sunnybrook Farm, Watch House Green, Felsted



This Plan includes the following Licensed Data: OS MasterMap Black and White PDF Location Plan by the Ordnance Survey National Geographic Database and incorporating surveyed revision available at the date of production. Reproduction in whole or in part is prohibited without the prior permission of Ordnance Survey. The representation of a road, track or path is no evidence of a right of way. The representation of features, as lines is no evidence of a property boundary. © Crown copyright and database rights, 2015. Ordnance Survey 0100031673

0m 25m 50m 75m 100m 125m 150m 175m 200m


Scale: 1:2500, paper size: A4



Title: Block Plan - Housing, Car Park & Amenity Land

Date: July 2018

Appendix 2: Bury Farm Block Plan

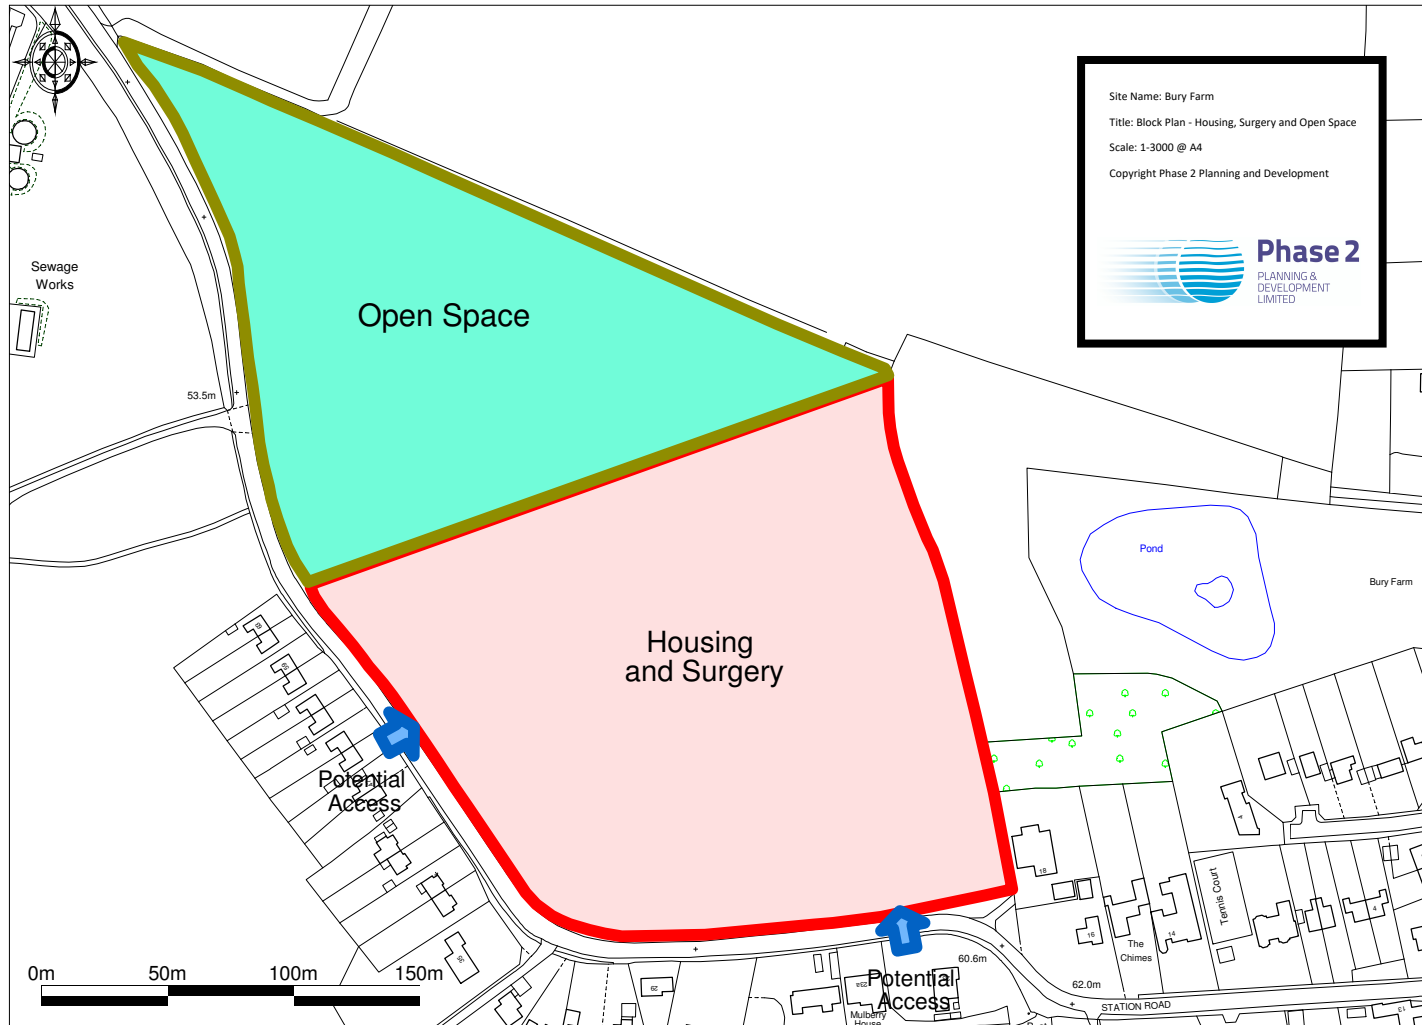

Ordnance Survey © Crown Copyright 2018. All rights reserved. Licence number 100022432. Plotted Scale - 1:3000

Appendix 2A: Bury Farm Doctors' Surgery Examples

